

BUILDERS FLOOR PLANS

Best Selling House Plans

MOST POPULAR SERIES

luxury home plans - small house plans - vacation home plans - duplex floor plans - garage plans - granny flat plans - and more...



BUILDERS PLANS

<http://www.Australianfloorplans.com>

Collection of Designs

Low Cost Copyright Licence Available on all Designs - See Last Page

PROFILE	
LEVELS.....	1
SIZE.....	153m ²
BEDROOMS	3+Study
FORMAL LOUNGE.....	Yes
GARAGE.....	Double
BUILT IN ROBES.....	YES
BATHROOMS.....	2

Features/Size	
Big Master Bedroom	
Big Pantry	
Out door Living area	
Length 20.5metres	
Width 14.8 metres	

LOW SET HOME DESIGN

THE EASY WAY TO DESIGN YOUR OWN HOME

TO BUY -THIS PLAN GO TO -
<http://www.Australianfloorplans.com>



PLAN NO:158LH

© copyright

Traditional Façade



Retro Façade

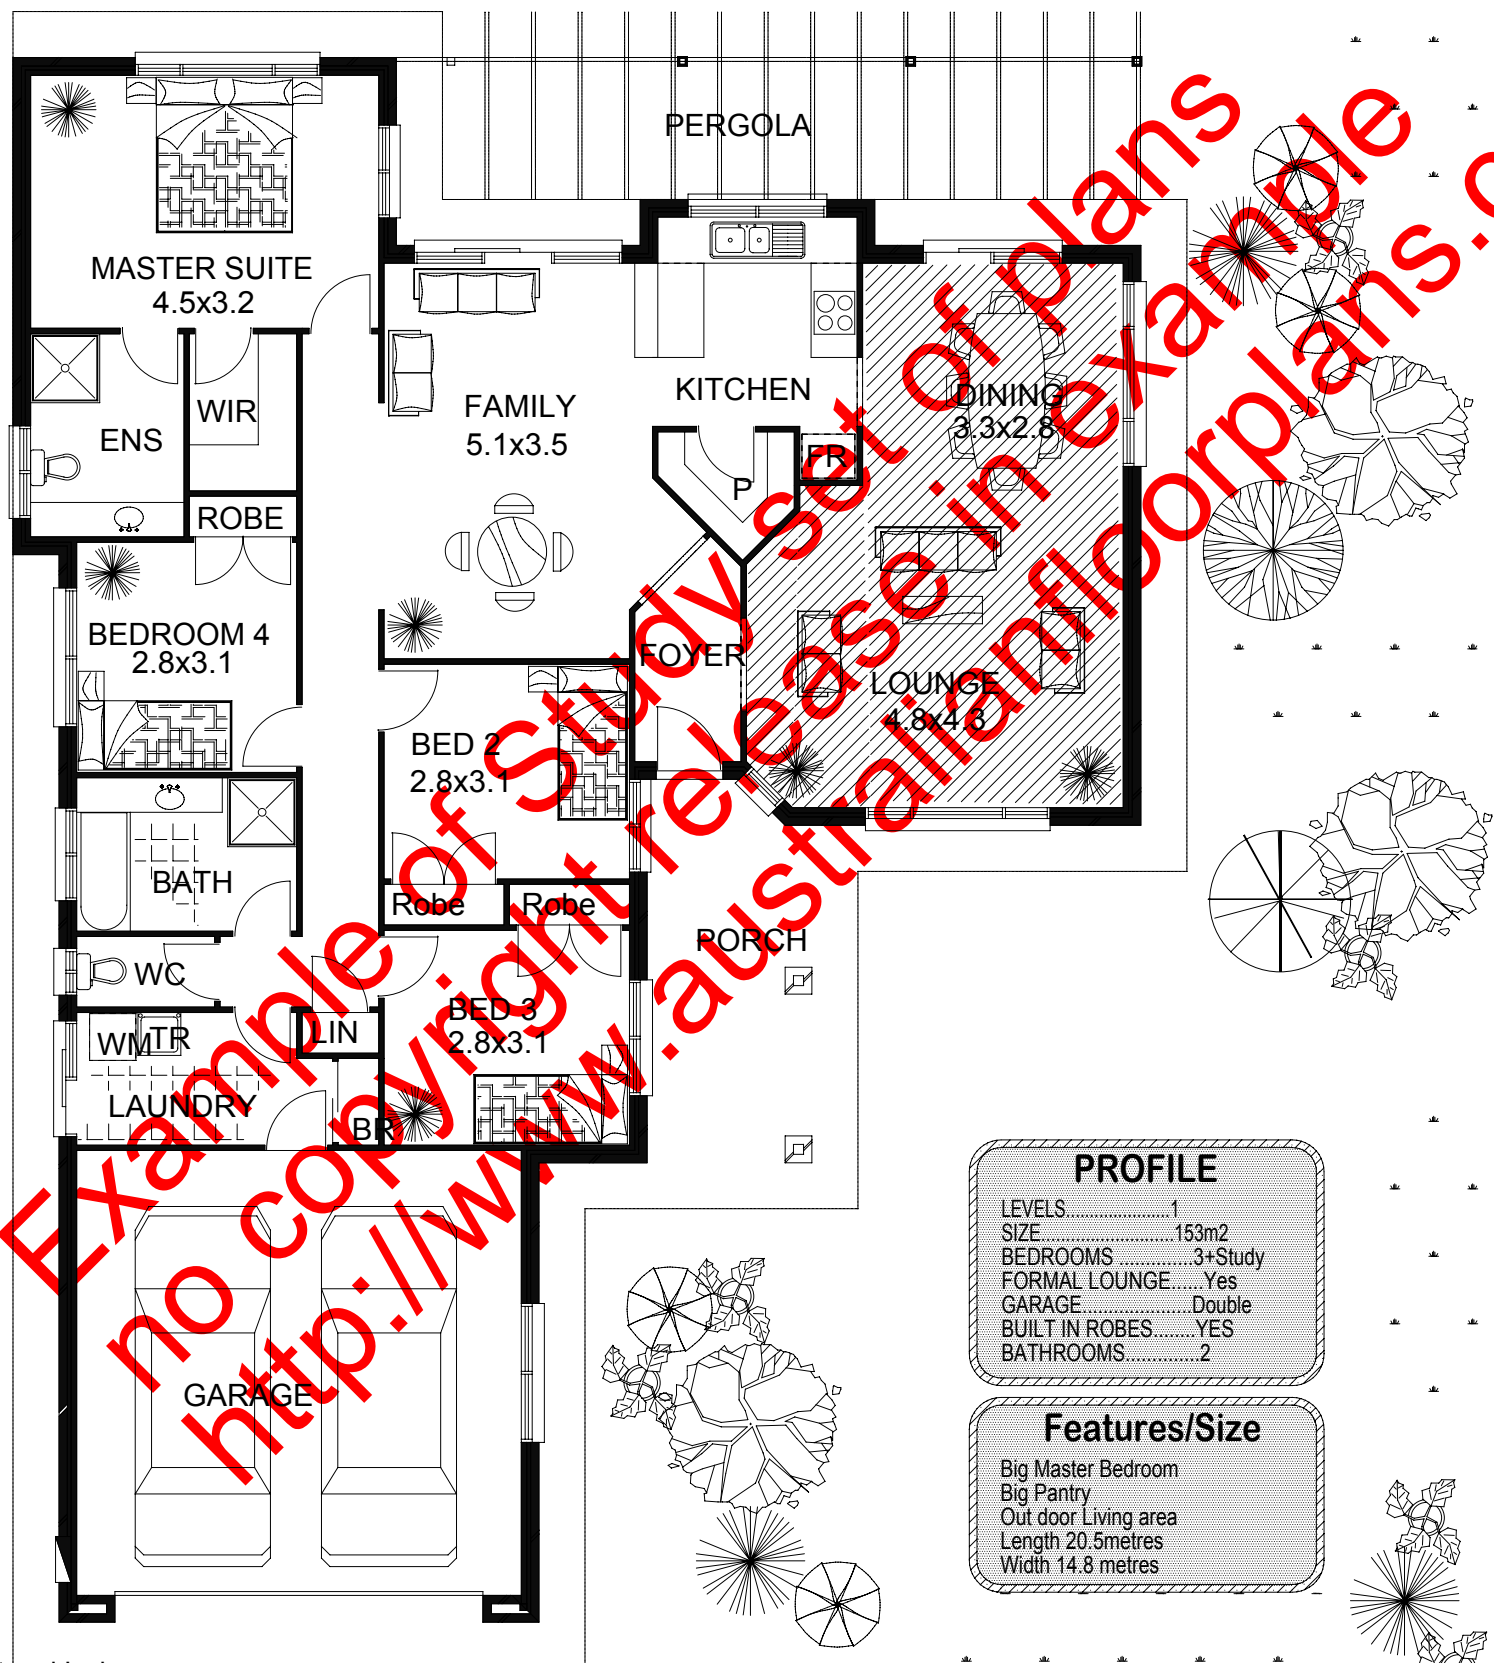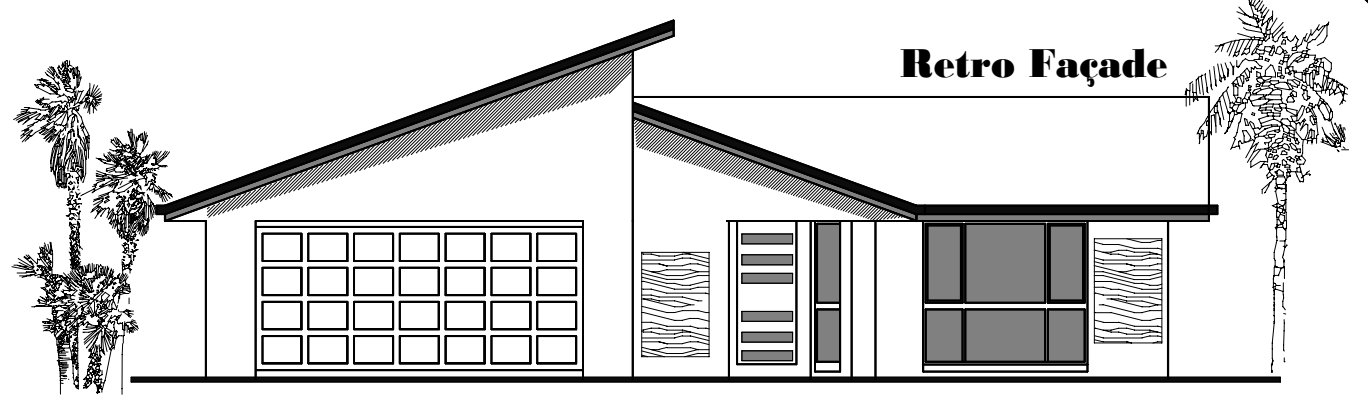


Example of Study set of plans
 no copyright release in example
<http://www.australianfloorplans.com/>


BUILDERS PLANS
<http://www.Australianfloorplans.com>
PLAN NO: CEM 150
 © copyright
Collection of Designs

PROFILE	
LEVELS.....	1
SIZE.....	153m2
BEDROOMS.....	3+Study
FORMAL LOUNGE.....	Yes
GARAGE.....	Double
BUILT IN ROBES.....	YES
BATHROOMS.....	2

Features/Size	
Big Master Bedroom	
Big Pantry	
Out door Living area	
Length	20.5metres
Width	14.8 metres

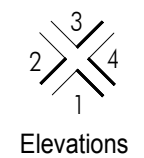

CONCEPT PLAN

Special Notice:
 This International Home Designed is offered as Sketch Design Not Building Plans
 Sketch Designs are offered as a preliminary Home buying service

It includes:
 Sketch Plan with overall dimensions in both Metric and Feet and Inches
 Front Elevation Sketch
 Copy Right Limited License to build one time only in the purchaser name

AMENDMENTS

DATE:	SCALE 1 : 100
WIND SPEED: N3	DRAWN:
SHEET:	


CLIENT :

SITE:


© copyright


BUILDERS PLANS
<http://www.Australianfloorplans.com>
 Email: admin@Australianfloorplans.com


DO NOT SCALE OFF. Written dimensions take precedence

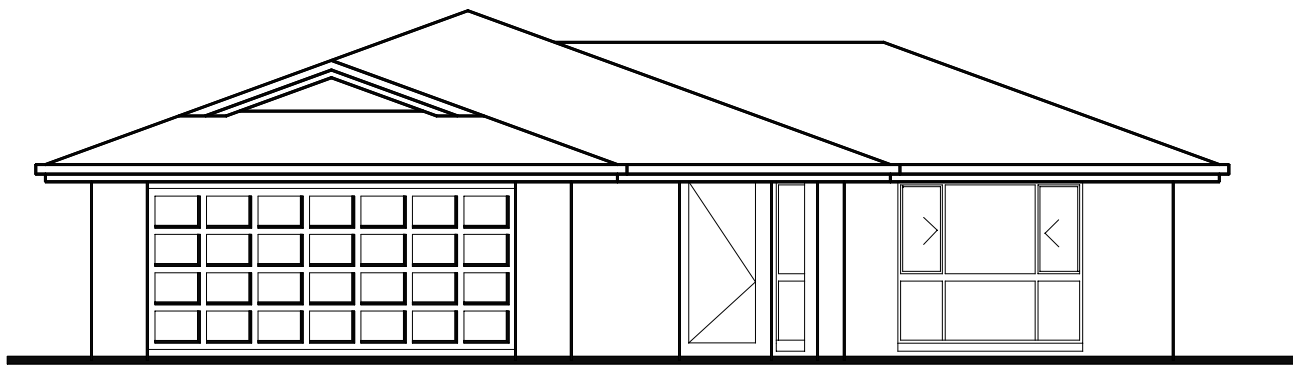

ELEVATION 1

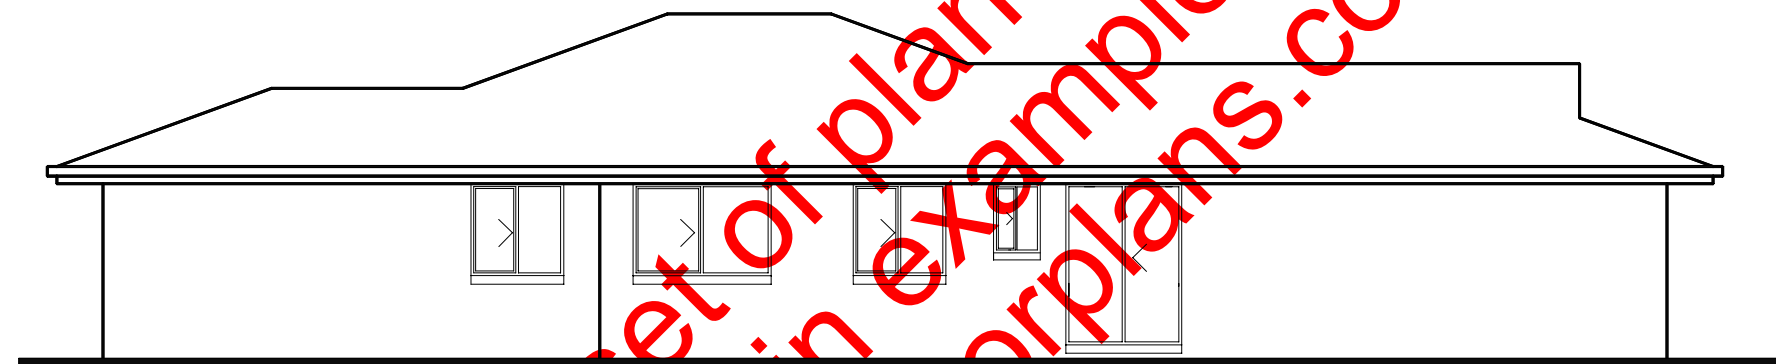

ELEVATION 2

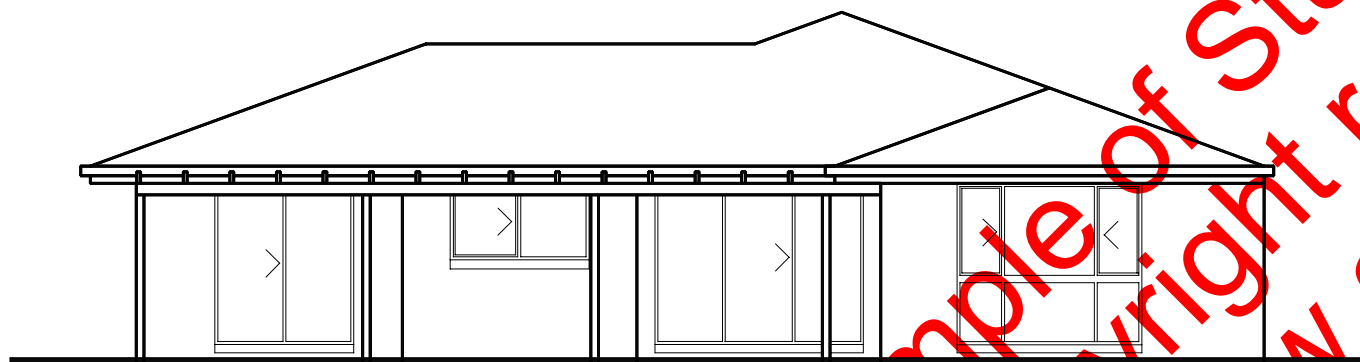

ELEVATION 3



ELEVATION 4

CONCEPT PLAN

Special Notice:
This International Home Designed is offered
as Sketch Design Not Building Plans
Sketch Designs are offered as a preliminary
Home buying service

It includes:
Sketch Plan with overall dimensions in both Metric and Feet and Inches
Front Elevation Sketch
Copy Right Limited License to build one time only in the purchaser name

Example of Study set of plans
no copyright release in example
http://www.australianfloorplans.com/

AMENDMENTS

DATE:	
SCALE 1 : 100	
WIND SPEED: N3	
DRAWN:	
SHEET:	

CLIENT :

SITE:

DO NOT SCALE OFF. Written dimensions take precedence

© copyright



BUILDERS PLANS

http://www.Australianfloorplans.com


Email: admin@Australianfloorplans.com




BUILDERS PLANS
http://www.Australianfloorplans.com

PLAN NO: CLM 158 Retro
© copyright


Collection of Designs

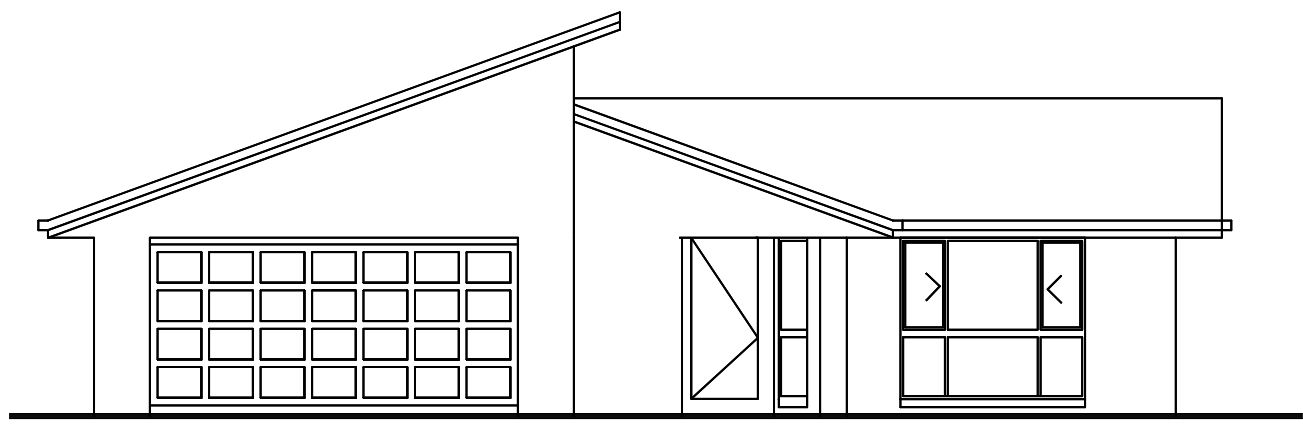

ELEVATION 1

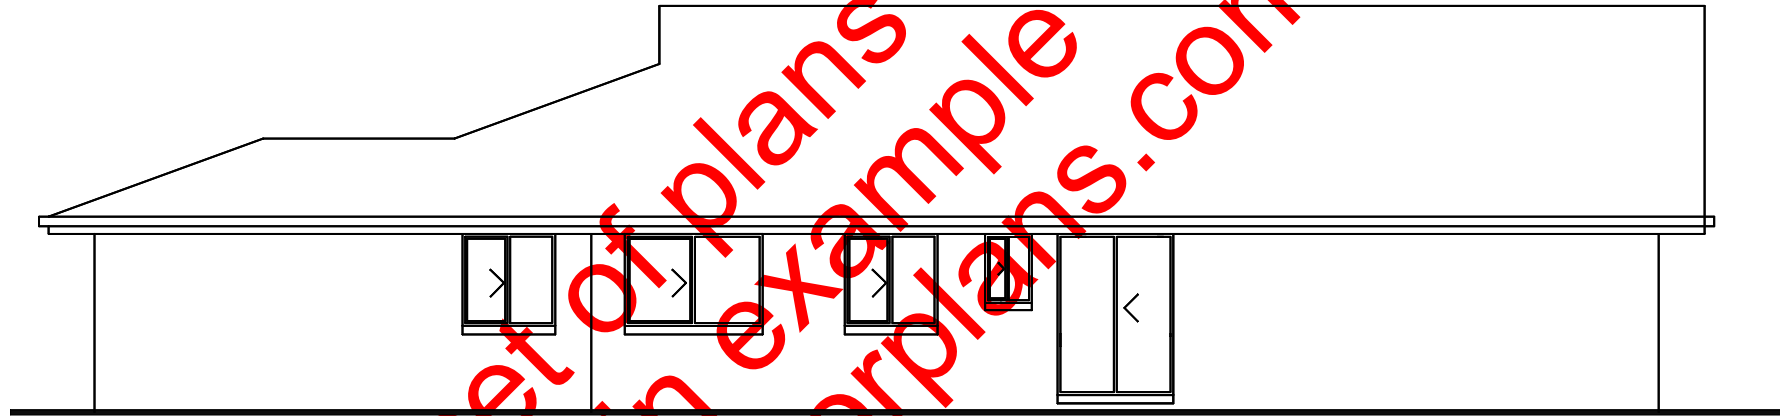


ELEVATION 2

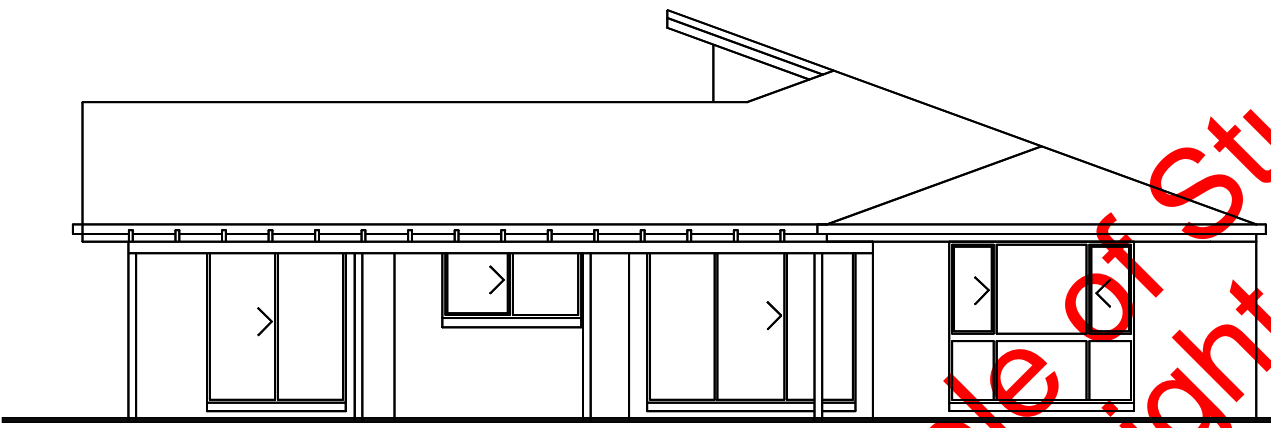

ELEVATION 3

CONCEPT ELEVATION

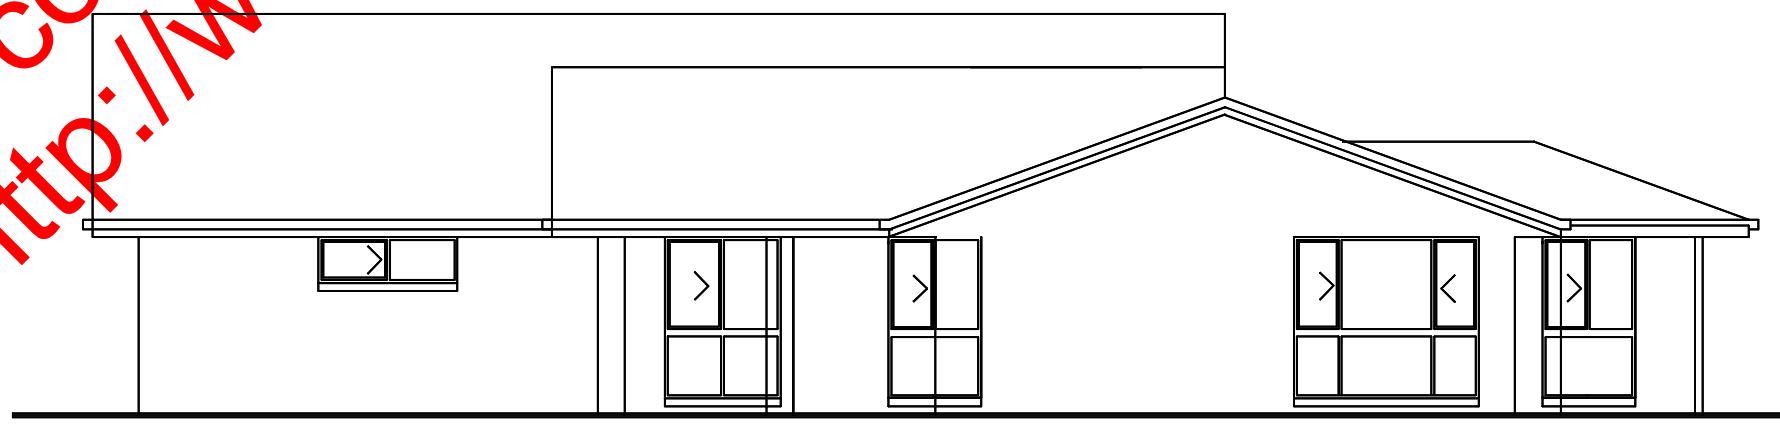

ELEVATION 4

Special Notice:
This International Home Designed is offered
as Sketch Design Not Building Plans
Sketch Designs are offered as a preliminary
Home buying service

It includes:
Sketch Plan with overall dimensions in both Metric and Feet and Inches
Front Elevation Sketch
Copy Right Limited License to build one time only in the purchaser name

Example of Study set of plans
no copyright release in example
http://www.australianfloorplans.com/

AMENDMENTS

DATE:	
SCALE 1 : 100	
WIND SPEED: N3	
DRAWN:	
SHEET:	

CLIENT :

SITE:

DO NOT SCALE OFF. Written dimensions take precedence

© copyright



BUILDERS PLANS

http://www.Australianfloorplans.com

Email: admin@Australianfloorplans.com



BUILDERS PLANS
http://www.Australianfloorplans.com

PLAN NO: CLM 134 TRAD

Collection of Designs



Example of Study set of plans
no copyright release in example
http://www.australianfloorplans.com/

Special Notice:
This International Home Designed is offered
as Sketch Design Not Building Plans
Sketch Designs are offered as a preliminary
Home buying service

It includes:
Sketch Plan with overall dimensions in both Metric and Feet and Inches
Front Elevation Sketch
Copy Right Limited License to build one time only in the purchaser name

AMENDMENTS

DATE:	
SCALE 1 : 100	
WIND SPEED: N3	
DRAWN:	
SHEET:	

CLIENT :

SITE:

DO NOT SCALE OFF. Written dimensions take precedence

© copyright



BUILDERS PLANS
http://www.Australianfloorplans.com

Email: admin@Australianfloorplans.com

CONCEPT PLAN



BUILDERS PLANS
http://www.Australianfloorplans.com

PLAN NO: CLM 158 THAI

Collection of Designs



Example of Study set of plans
no copyright release in example
http://www.australianfloorplans.com/

Special Notice:
This International Home Designed is offered
as Sketch Design Not Building Plans
Sketch Designs are offered as a preliminary
Home buying service

It includes:
Sketch Plan with overall dimensions in both Metric and Feet and Inches
Front Elevation Sketch
Copy Right Limited License to build one time only in the purchaser name

AMENDMENTS

DATE:	
SCALE 1 : 100	
WIND SPEED: N3	
DRAWN:	
SHEET:	

CLIENT :

SITE:

DO NOT SCALE OFF. Written dimensions take precedence

© copyright



BUILDERS PLANS
http://www.Australianfloorplans.com
Email: admin@Australianfloorplans.com

CONCEPT PLAN